

Katastarska općina: TROGIR

MBR: 330779

Detaljni list: 43

SKICA IZMJERE

Mjerilo 1:300

Investitori:


GRAD TROGIR

Trg Ivana Pavla II I/II, Trogir

OIB 84400309496



- ① Grad Trogir,
Trg Ivana Pavla II I/II, Trogir
- ② Nikola Rožić,
Ul. kardinala A. Stepinca 40, Trogir
- ③ Rozario Vukman,
Kralja Tomislava 132, Vranjica
- ④ Nikola Mamut,
M. Rilje 12, Trogir

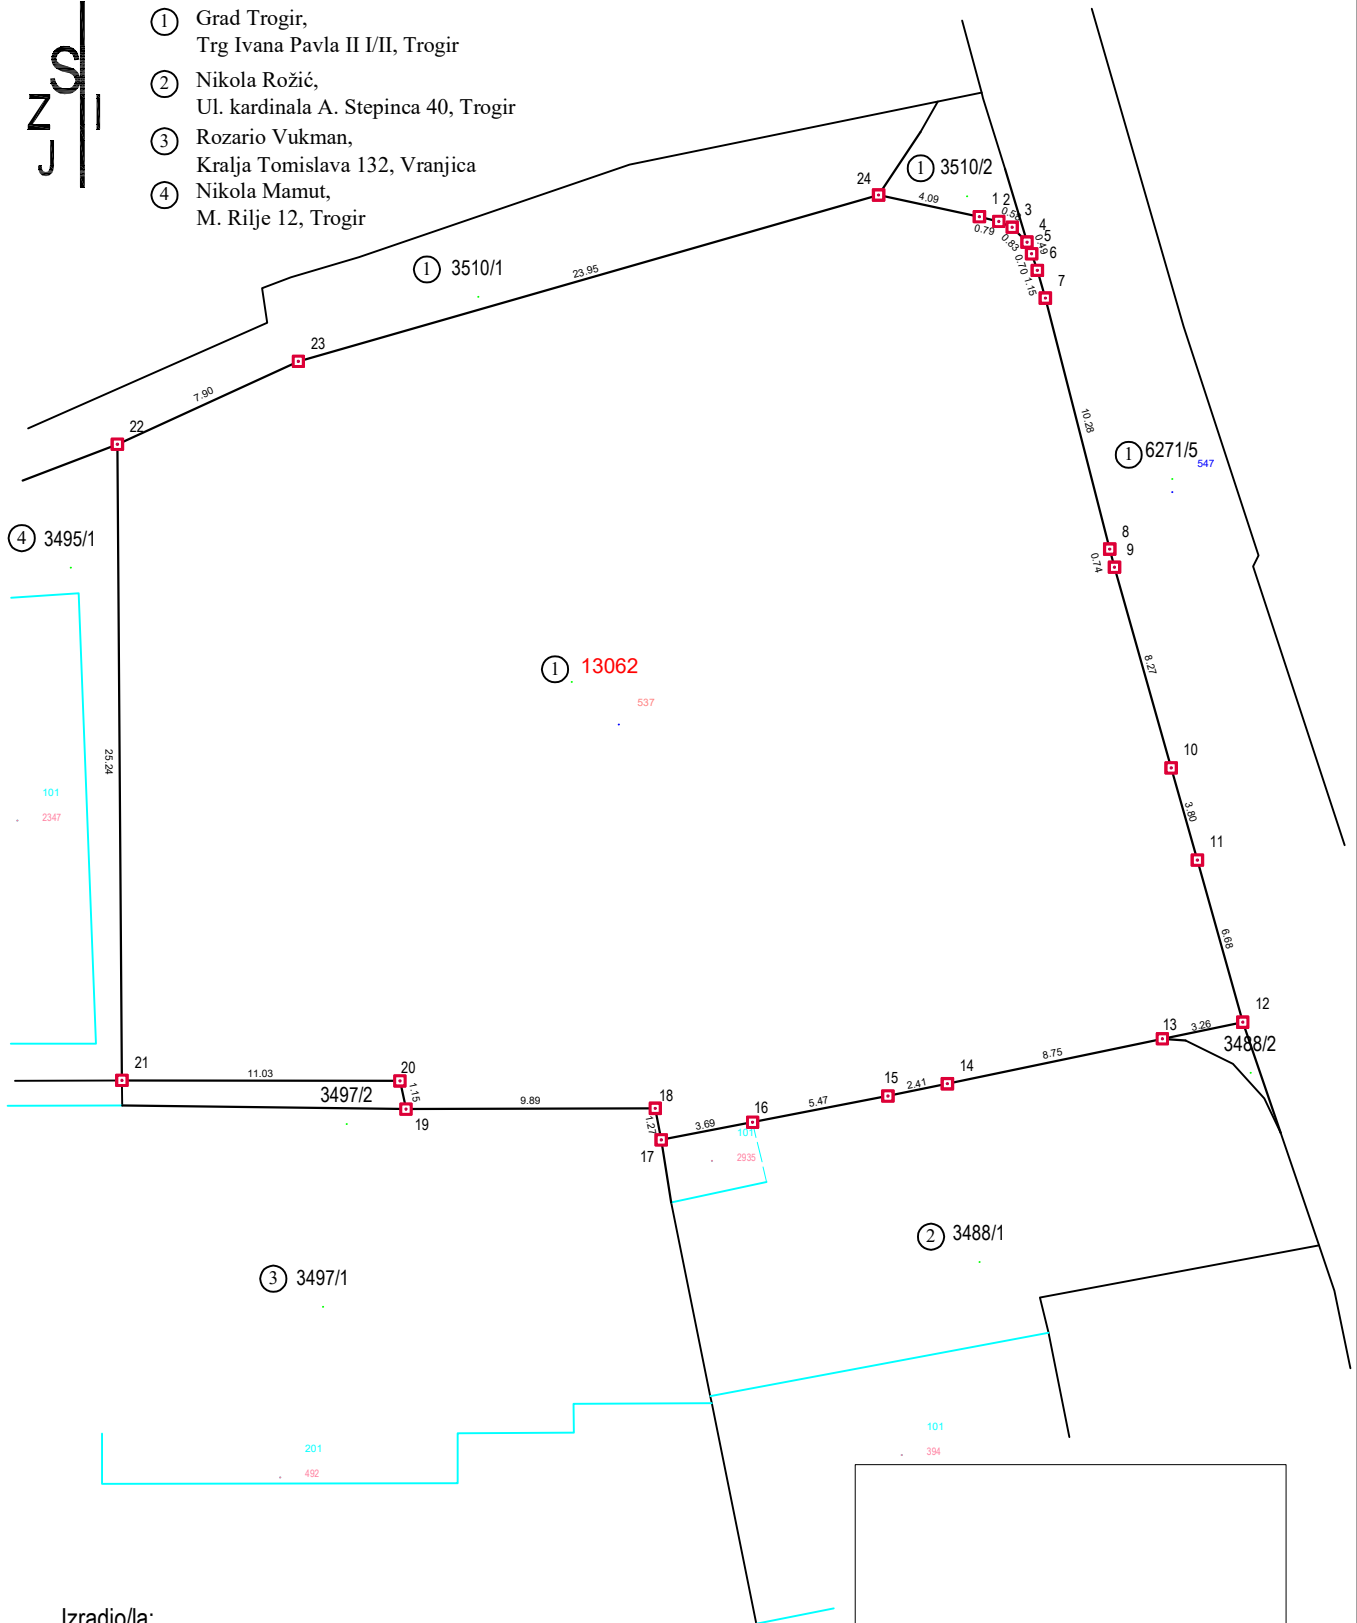

Izradio/la:

Ante Milat, mag.ing.geod.et geoinf.

Trogir, svibanj 2022. godine

Broj elaborata: 2022-66

Ante Milat mag.ing.geod.