

GEOART d.o.o.


za arhitektonsko projektiranje i geodeziju
Kneza Trpimira 9, 21220 Trogir, mob: +3859016788810; email: info@geoad.hr
OIB 17367485405 IBAN HR0924840061196246283

Katastarska općina: TROGIR
MBR: 330779
Detaljni list: 61

SKICA IZMJERE

Mjerilo 1:300

Investitori:
GRAD TROGIR
Trg Ivana Pavla II I/II
OIB 84400309496

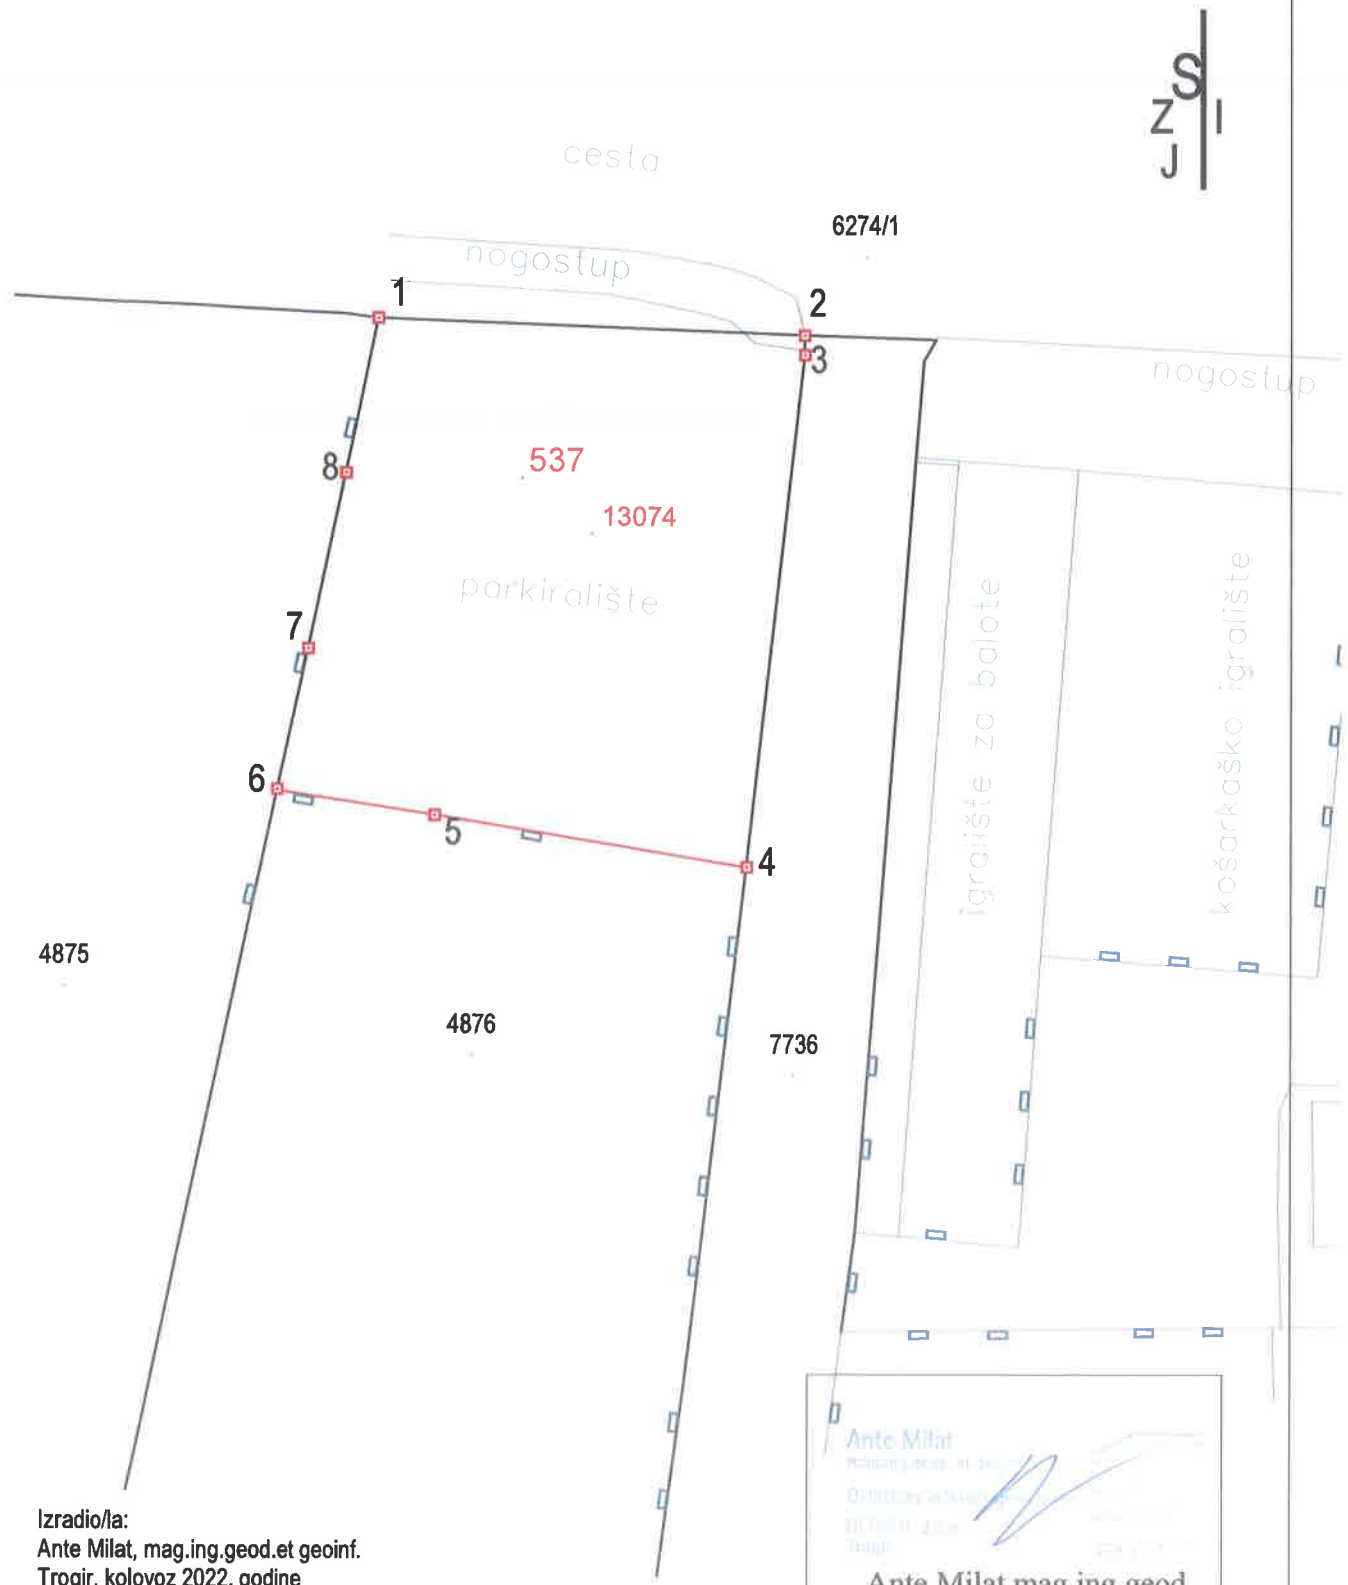

Izradio/la:
Ante Milat, mag.ing.geod.et geoinf.
Trogir, kolovoz 2022. godine
Broj elaborata: 2022-106

Ante Milat
mag.ing.geod.et geoinf.
Ovlaštenje ministarstva
broj: 10001/2018-01/10001
Trogir

Ante Milat mag.ing.geod.