

GEOART d.o.o.


za arhitektonsko projektiranje i geodeziju
Kneza Toplice 8, 21220 Trogir; mob: +385(0)157946116; email: info@geart.hr; www.geart.hr
OIB 17367485405 IBAN HR092404081130246283

Katastarska općina: TROGIR
MBR: 330779
Detaljni list: 43

SKICA IZMJERE

Mjerilo 1:500

Investitor:
GRAD TROGIR
Trg Ivana Pavla II 1, Trogir
OIB 84400309496

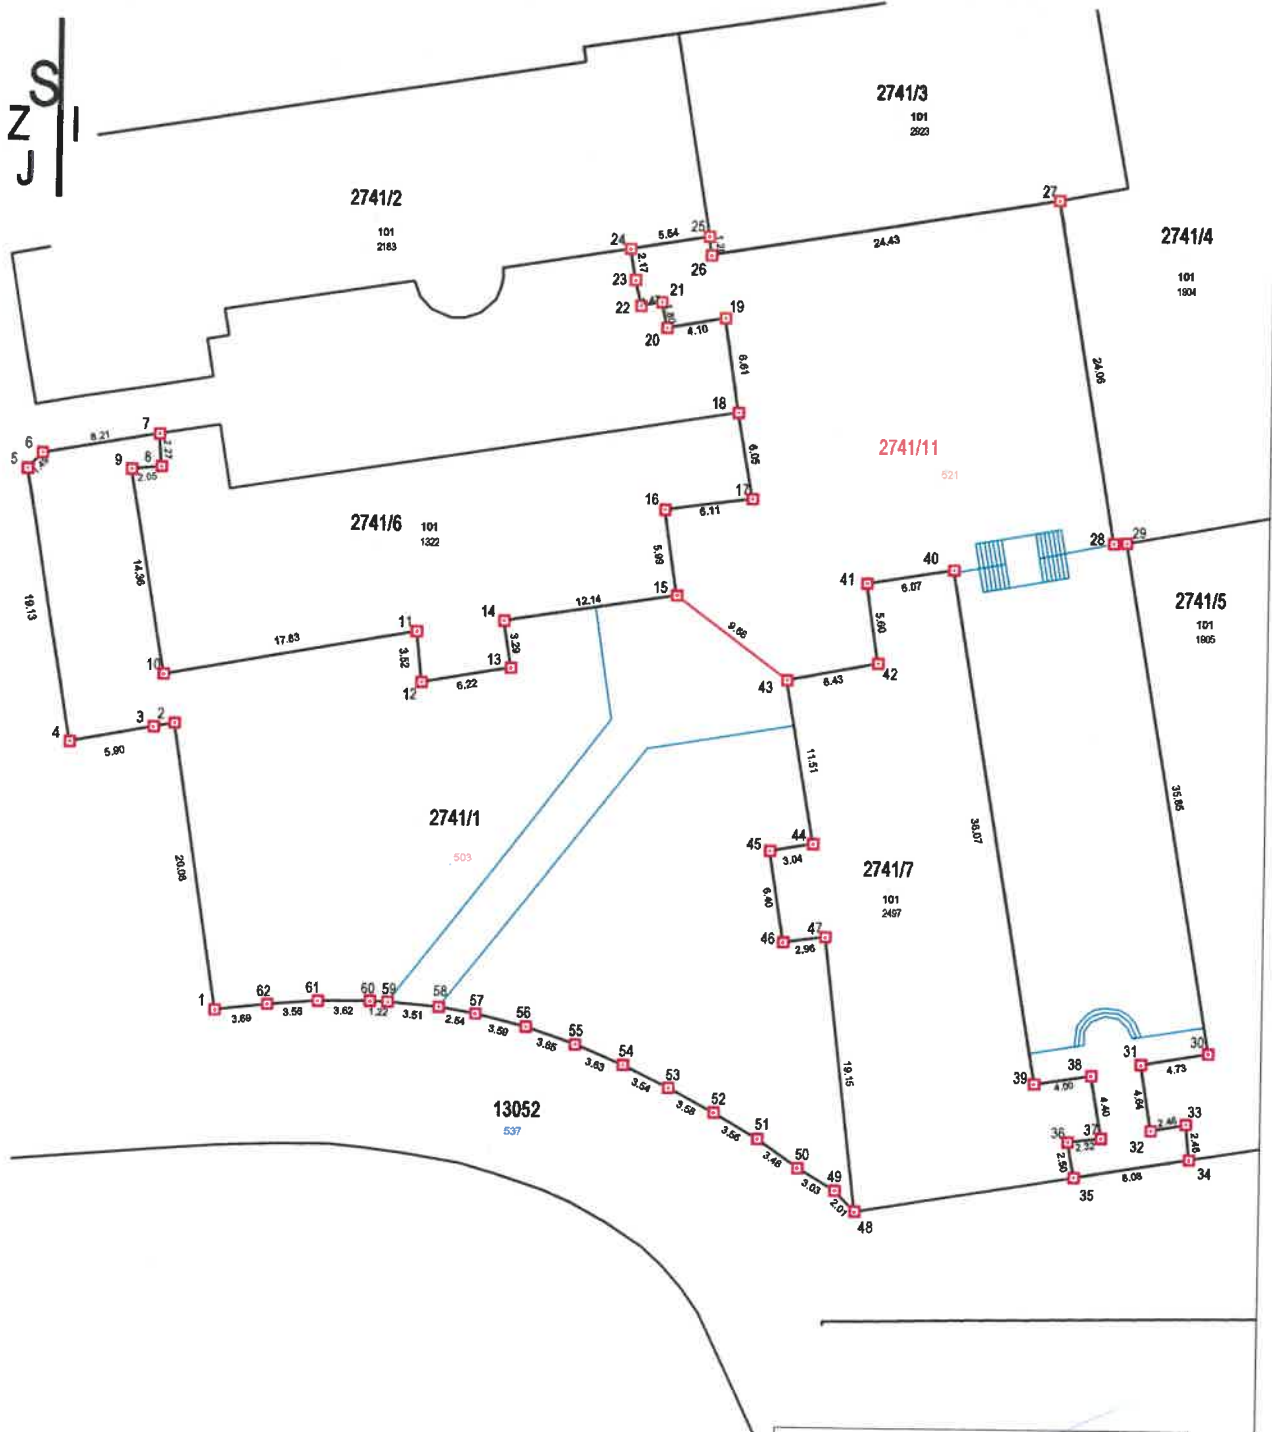

Izradio/la:
Ante Milat, mag.ing.geod.et geoinf.
Trogir, ožujak 2024. godine
Broj elaborata: 2024-37

Ante Milat
mag.ing.geod.et geoinf.
Ovlašten inženjer geodezije
GEOART d.o.o.
Trogir



Geo 1197
Ante Milat mag.ing.geod.